



**PROPOSED WEST ELEVATION**



**PROPOSED SOUTH ELEVATION**

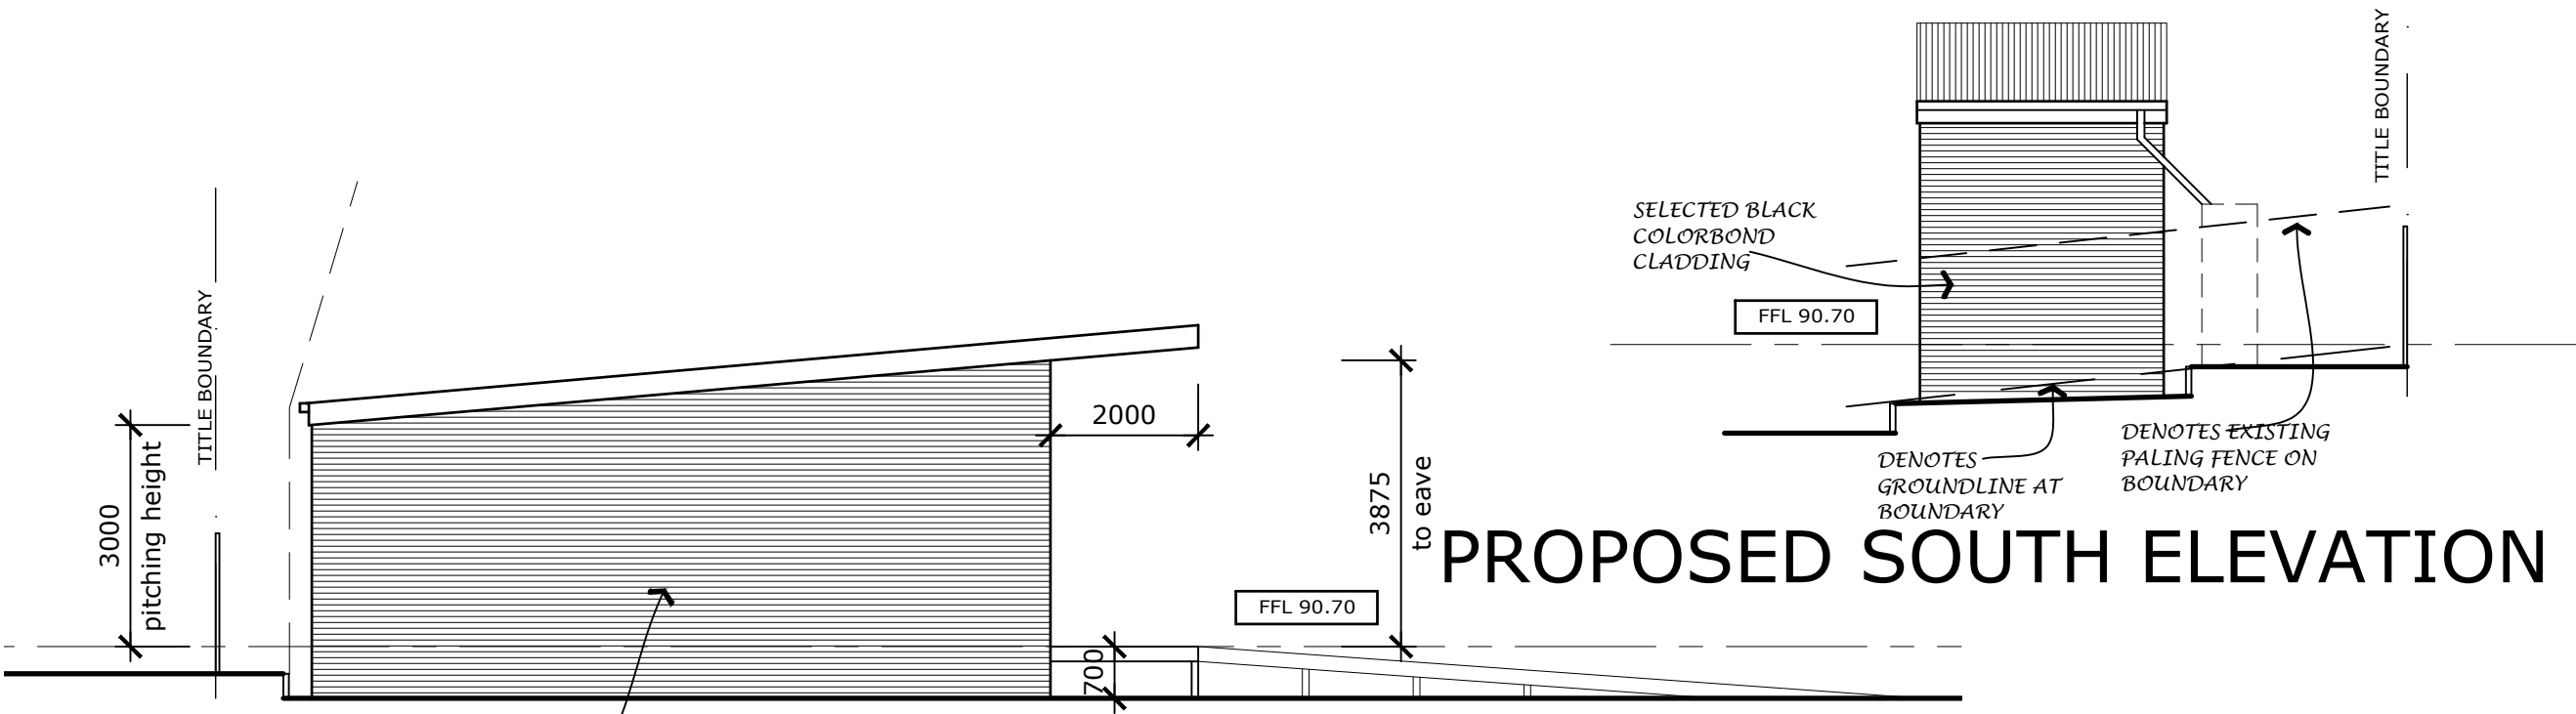

**PROPOSED EAST ELEVATION**

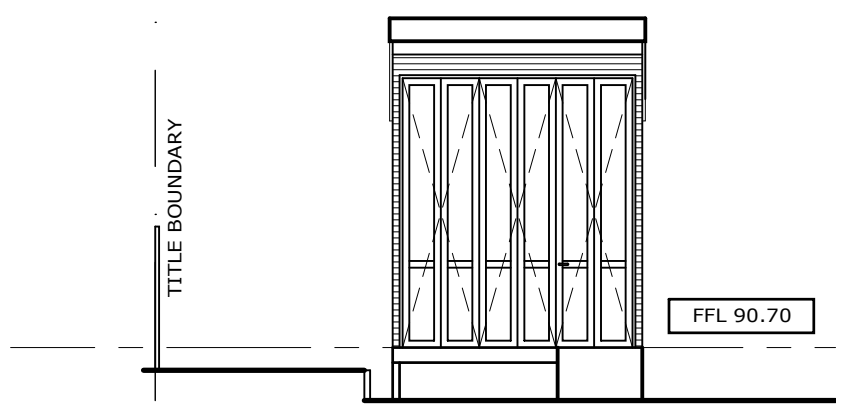

**PROPOSED NORTH ELEVATION**

**DRAWING SCHEDULE**

A.00	ARCHITECTURAL SPECIFICATION
A.01.1	PROPOSED SITE PLAN
A.01.2	PROPOSED SITE ANALYSIS PLAN
A.02.1	PROPOSED GROUND FLOOR PLAN
A.02.2	PROPOSED FIRST FLOOR PLAN
A.02.3	PROPOSED ROOF PLAN
A.03.1	PROPOSED ELEVATIONS
A.03.2	PROPOSED ELEVATIONS
A.04.1	PROPOSED SECTION & DETAILS
A.04.2	PROPOSED SECTION & DETAILS
A.05.1	PROPOSED GROUND FLOOR ELECTRICAL PLAN
A.05.2	PROPOSED FIRST FLOOR ELECTRICAL PLAN
A.06.1	PROPOSED SHADOW DIAGRAMS
A.07.1	PROPOSED WINDOW/DOOR SCHEDULE
A.08.1	PROPOSED FENCE DETAILS

**SITE NOTES**

- CONFIRM ALL DIMENSIONS ON SITE TO EXISTING RESIDENCE PRIOR TO COMMENCEMENT OF ANY WORK.
- EXISTING PLUMBING AND ELECTRICAL WORKS TO BE REMOVED AND MADE GOOD AS NECESSARY.
- THIS PLAN DOES NOT PROVIDE SPECIFIC LANDSCAPE PLANTING LOCATIONS.
- THE EXACT LOCATION OF UNDERGROUND AND ABOVEGROUND SERVICES SHALL BE PROVEN ON SITE. NO GUARANTEE IS GIVEN THAT ALL EXISTING SERVICES ARE SHOWN.
- THIS DRAWING SET TO BE READ IN CONJUNCTION WITH THE SPECIFICATION PROVIDED.
- BEWARE OF EXISTING SERVICES. CONFIRM LOCATIONS PRIOR TO EXCAVATION. TAKE EXTREME CARE.
- REFER ALL MAJOR WORKS TO RAMPS, WALKWAYS, DRIVEWAYS ETC (INCLUDING CARPARK WORKS, LEVELS & DATUMS) REFER TO CIVIL ENGINEERS DOCUMENTATION.

01	SKETCH DESIGN ISSUE	SB	27.11.2019
REV	AMENDMENT DETAILS	BY	DATE

**SKETCH DESIGN**

PROJECT DETAILS  
**SHED/STUDIO**

68 PROGRESS RD  
ELTHAM NORTH

CLIENT DETAILS  
**LIAM BEATTIE**

DRAWING TITLE  
**PROPOSED ELEVATIONS**

DRAWN  
**SAIMON BOYLE**

DESIGNED  
-

CHECK  
-

DATE DRAWN	DRAWING SCALE	SHEET SIZE
27-11-2019	1:100	A3

PROJECT NUMBER	DRAWING NUMBER	REVISION
SD-002	A.03.1	01